
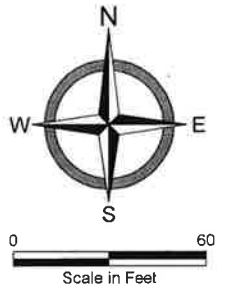


SKETCH OF SURVEY

OAKESVIEW CEMETERY WEST ADDITION

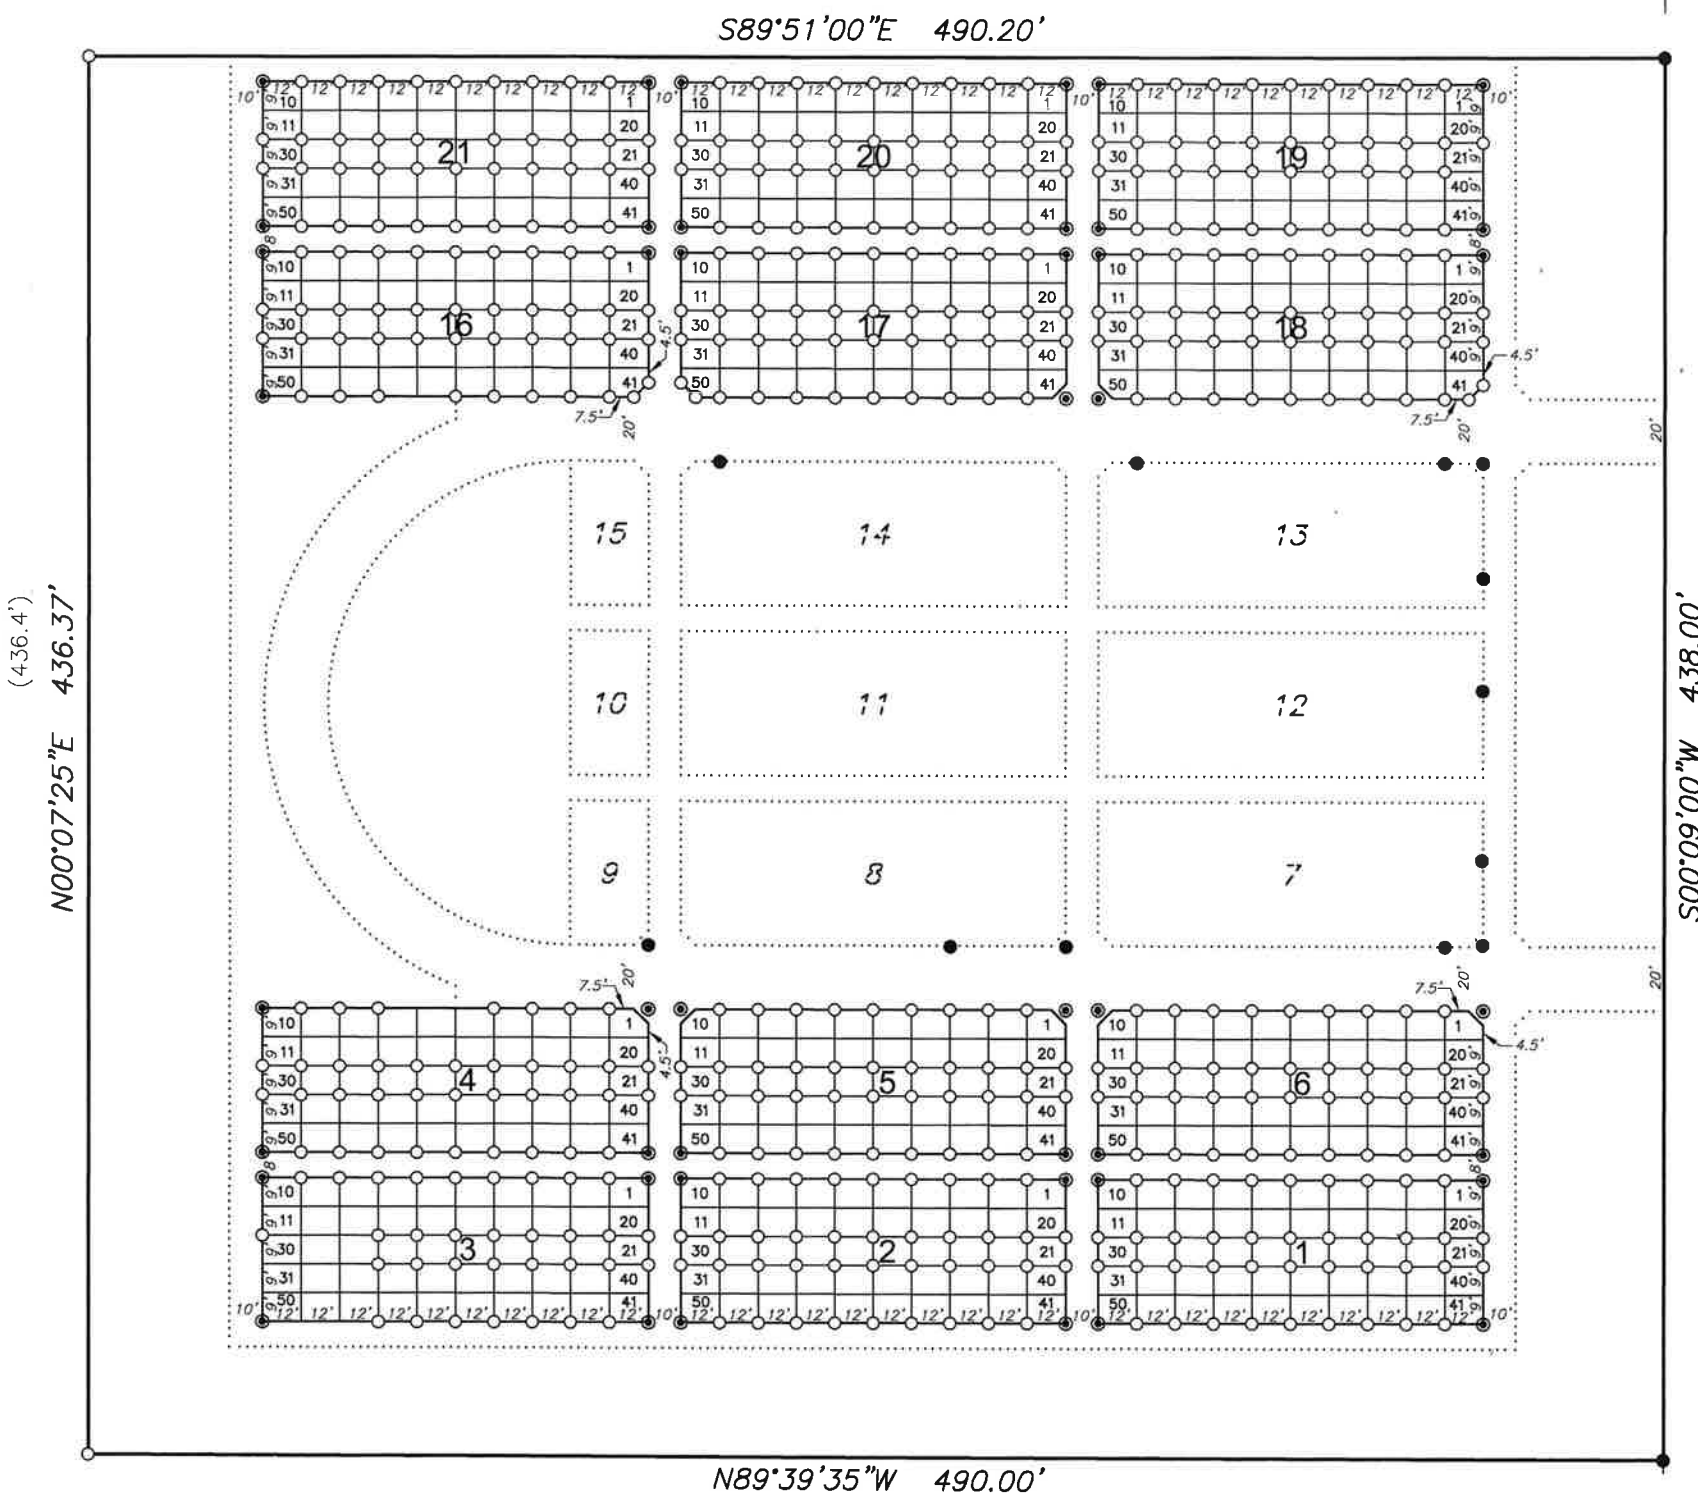

LEGEND

- IRON MONUMENT FOUND
- IRON MONUMENT SET
- ⊙ SET 5/8"x18" REBAR WITH CEMETERY CAP
- (108.20) PLAT OR RECORD DISTANCE

BASIS OF BEARING: BEARINGS AS SHOWN ON OAKESVIEW CEMETERY WEST ADDITION

CERTIFICATION

I hereby certify that this survey, plan, or report was prepared by me or under my direct supervision and that I am a duly Registered Land Surveyor under the laws of the State of North Dakota.


Steven W. Holm
 Steven W. Holm, R.L.S.
 N.D. License No. LS-6571

Date: 2-2-2016



(436.4')
 N00°07'25"E 436.37'

S00°09'00"W 438.00'

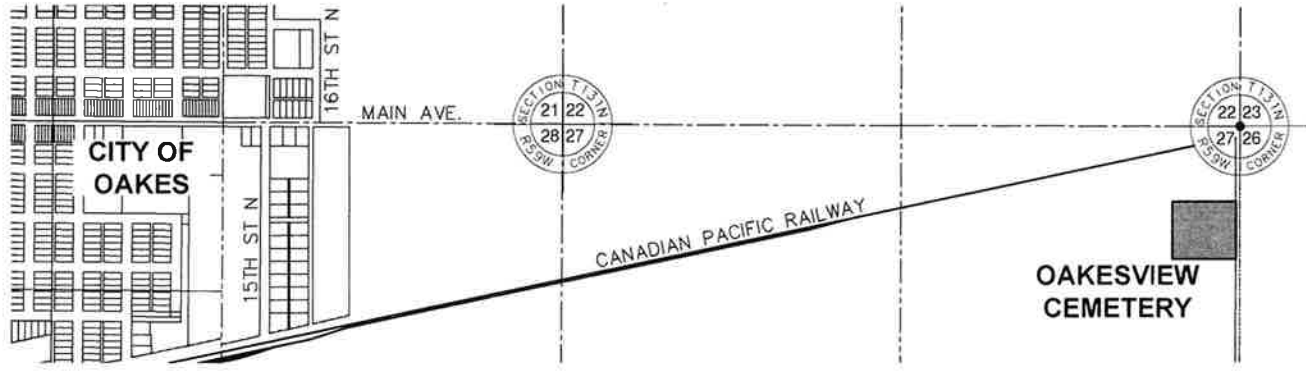

SKETCH OF SURVEY

CLIENT:
 CITY OF OAKES
 1618 7TH ST S
 OAKES, ND 58



moore
 engineering, inc.
 Consulting Engineering • Land Surveying
 West Fargo, ND • Fergus Falls, MN • Minot, ND
 www.mooreengineeringinc.com

DRAWN ON:	03-04-2014	PROJECT NO.
DRAWN BY:	DSH/MPL	17552
CHECKED BY:	SWH	
PROJECT MANAGER:	CDH	V-101
FIELD BOOK:	--	
PAGE:	--	
LAST DAY ON SITE:	--	
REVISED:	01-29-2016	SHEET 1 OF 1