



FILE LOCATION: R:\Projects\1900019700\19701\CIVIL\PRODUCTION\19701_ProjectLayouts.dwg

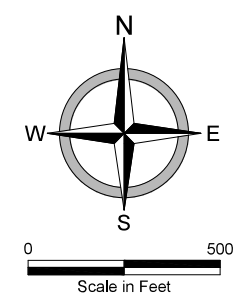

STREET REHABILITATION LEGEND

	UNIFORM MILL & OVERLAY - AND CHIP SEAL
	MICROSURFACING
	LEVELING COURSE
	FULL DEPTH RECONSTRUCT - AND CHIP SEAL
	ASPHALT PATCH
	CHIP SEAL ONLY
	EDGE ISSUE TREATMENT

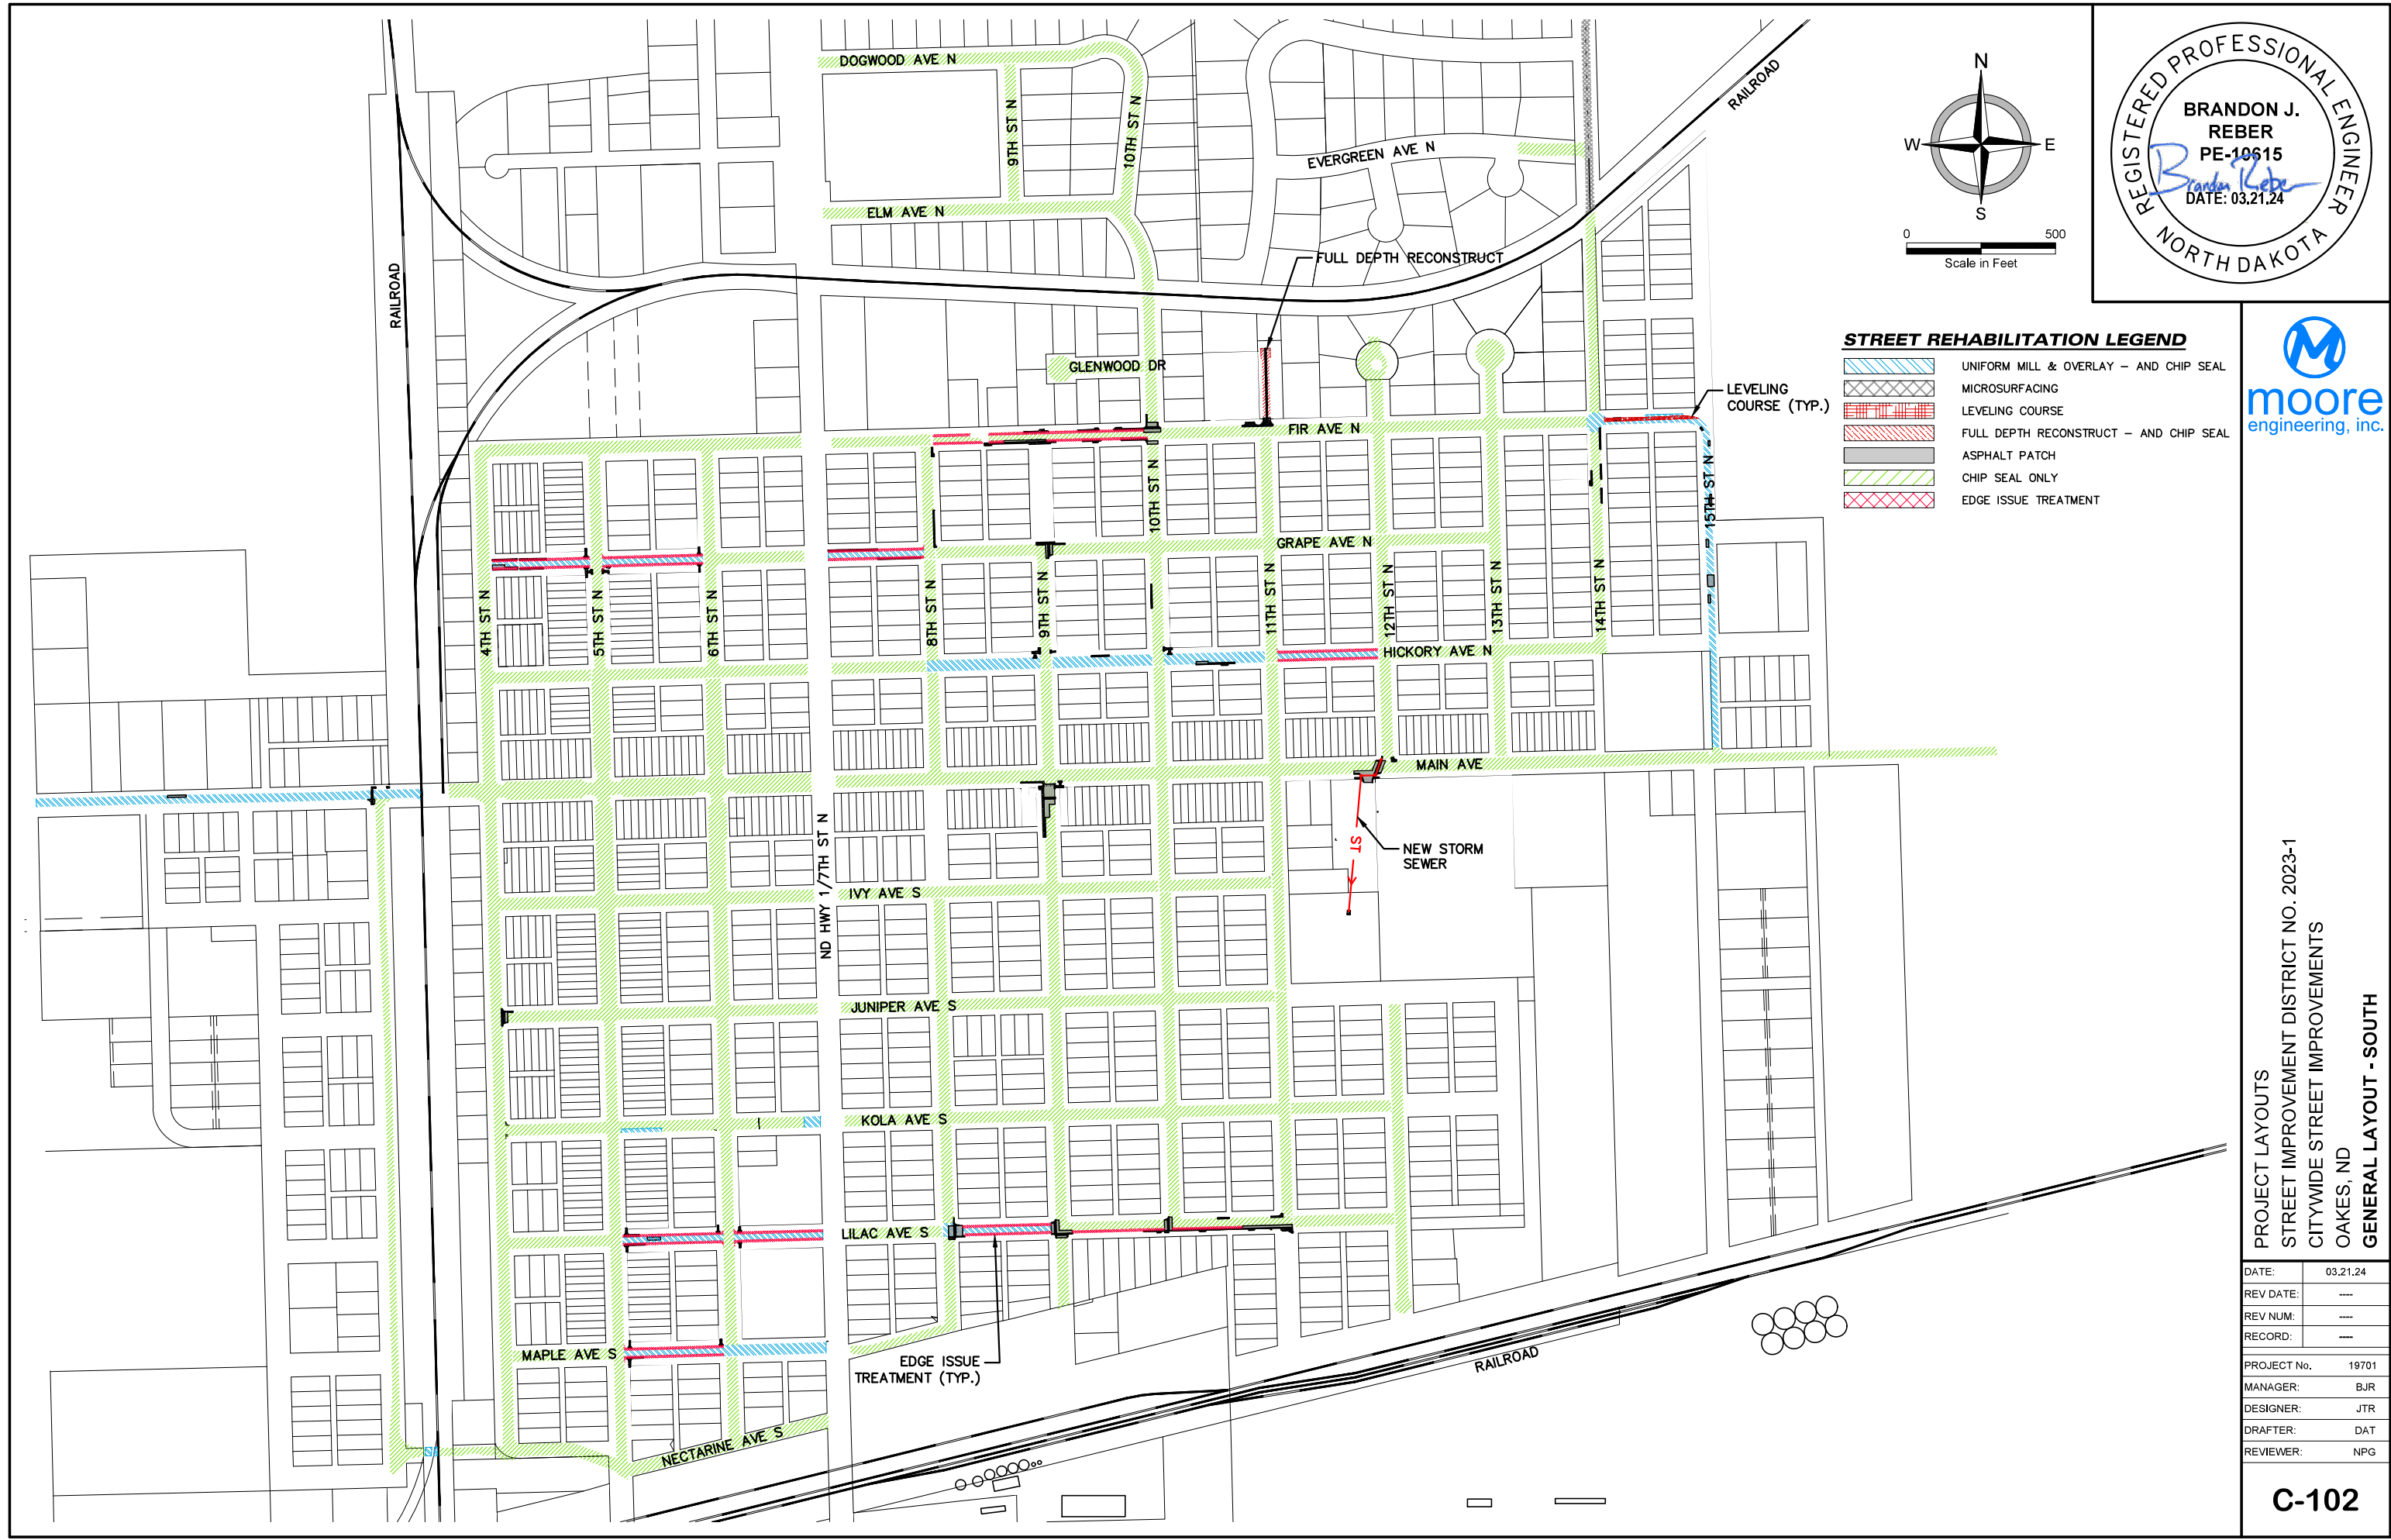

PROJECT LAYOUTS
 STREET IMPROVEMENT DISTRICT NO. 2023-1
 CITYWIDE STREET IMPROVEMENTS
 OAKES, ND
 GENERAL LAYOUT - SOUTH

DATE:	03.21.24
REV DATE:	---
REV NUM:	---
RECORD:	---
PROJECT No.	19701
MANAGER:	BJR
DESIGNER:	JTR
DRAFTER:	DAT
REVIEWER:	NPG

FILE LOCATION: R:\Projects\1900019700\19701\CIVIL\PRODUCTION\19701_ProjectLayouts.dwg



PROJECT LAYOUTS
 STREET IMPROVEMENT DISTRICT NO. 2023-1
 CITYWIDE STREET IMPROVEMENTS
 OAKES, ND
 GENERAL LAYOUT - NORTH

DATE:	03.21.24
REV DATE:	---
REV NUM:	---
RECORD:	---
PROJECT No.	19701
MANAGER:	BJR
DESIGNER:	JTR
DRAFTER:	DAT
REVIEWER:	NPG